


NOTES

- DO NOT SCALE FROM THIS DRAWING.
- SITE VERIFY ALL DIMENSIONS PRIOR TO CONSTRUCTION.
- REPORT ALL DISCREPANCIES TO THE DRAWING ORIGINATOR IMMEDIATELY.
- THIS DRAWING IS TO BE READ IN CONJUNCTION WITH ALL RELEVANT DOCUMENTS AND DRAWINGS - REFER TO SPECIFICATIONS FOR DETAILS REQUIRED.
- ALL PROPOSED OR EXISTING GULLIES IN THE PROPOSED ON ROAD CYCLEWAY ARE TO BE REPLACED WITH CYCLE FRIENDLY COVERS

KEY

- PROPOSED 3m WIDE SHARED USE FACILITY/FOOTWAY
- PROPOSED CYCLE FACILITY ON ROAD
- PROPOSED CARRIAGEWAY RESURFACING WORKS
- PROPOSED CONTROLLED CROSSING POINT RED COLOURED TACTILE PAVING
- PROPOSED KERBLINE/ALTERATION TO EXISTING KERB
- YELLOW GLOBE BEACON FOR PARALLEL CROSSING
- NRS NEW ROAD SIGN ON NEW ERECTED POST
- RRS EXISTING ROAD SIGN RELOCATED ON NEW ERECTED POST
- EXISTING HEDGEROW/VERGE TO BE REMOVED
- EXISTING HEDGEROW/VERGE TO REMAIN
- EXISTING HIGHWAY BOUNDARY

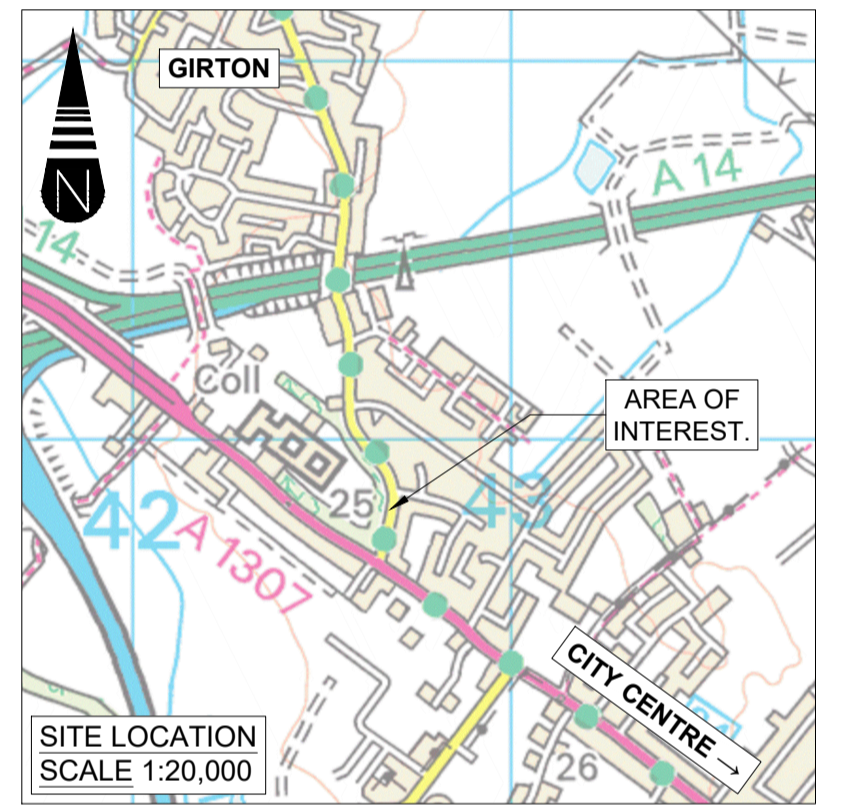

Rev	Date	Description	Drn	Chkd	App
Revisions					

Client
Cambridgeshire Highways

Cambridgeshire County Council
Vantage House, Vantage Park, Washingley Road, Huntingdon, PE29 6SR.



Woodlands Court, Burnham Road, Beaconsfield, Buckinghamshire, HP9 2SF This drawing is copyright of Milestone Infrastructure and shall not be reproduced without prior written permission

Drawing Status
PRELIMINARY DESIGN

Project Name
5020551
GIRTTON ROAD PARALLEL CROSSING

GENERAL ARRANGEMENT
DRAWING

Sheet Size A1	Scale 1:500	Drawn by NT	Checked by OJB	Approved by OJB
		Drawn Date 01/2023	Checked Date 01/2023	Approved Date 01/2023

Drawing Number 5020551-MIN-HGA-ZZ-DR-CH-0101	Status S2	Rev P01
---	--------------	------------

© CROWN COPYRIGHT AND DATABASE RIGHTS 2022. ORDNANCE SURVEY 100023205. YOU ARE PERMITTED TO USE THIS DATA SOLELY TO ENABLE YOU TO RESPOND TO, OR INTERACT WITH, THE ORGANISATION THAT PROVIDED YOU WITH THE DATA. YOU ARE NOT PERMITTED TO COPY, SUB-LICENCE, DISTRIBUTE OR SELL ANY OF THIS DATA TO THIRD PARTIES IN ANY FORM.