


-TRIM TRAIL TO BE REPLACED

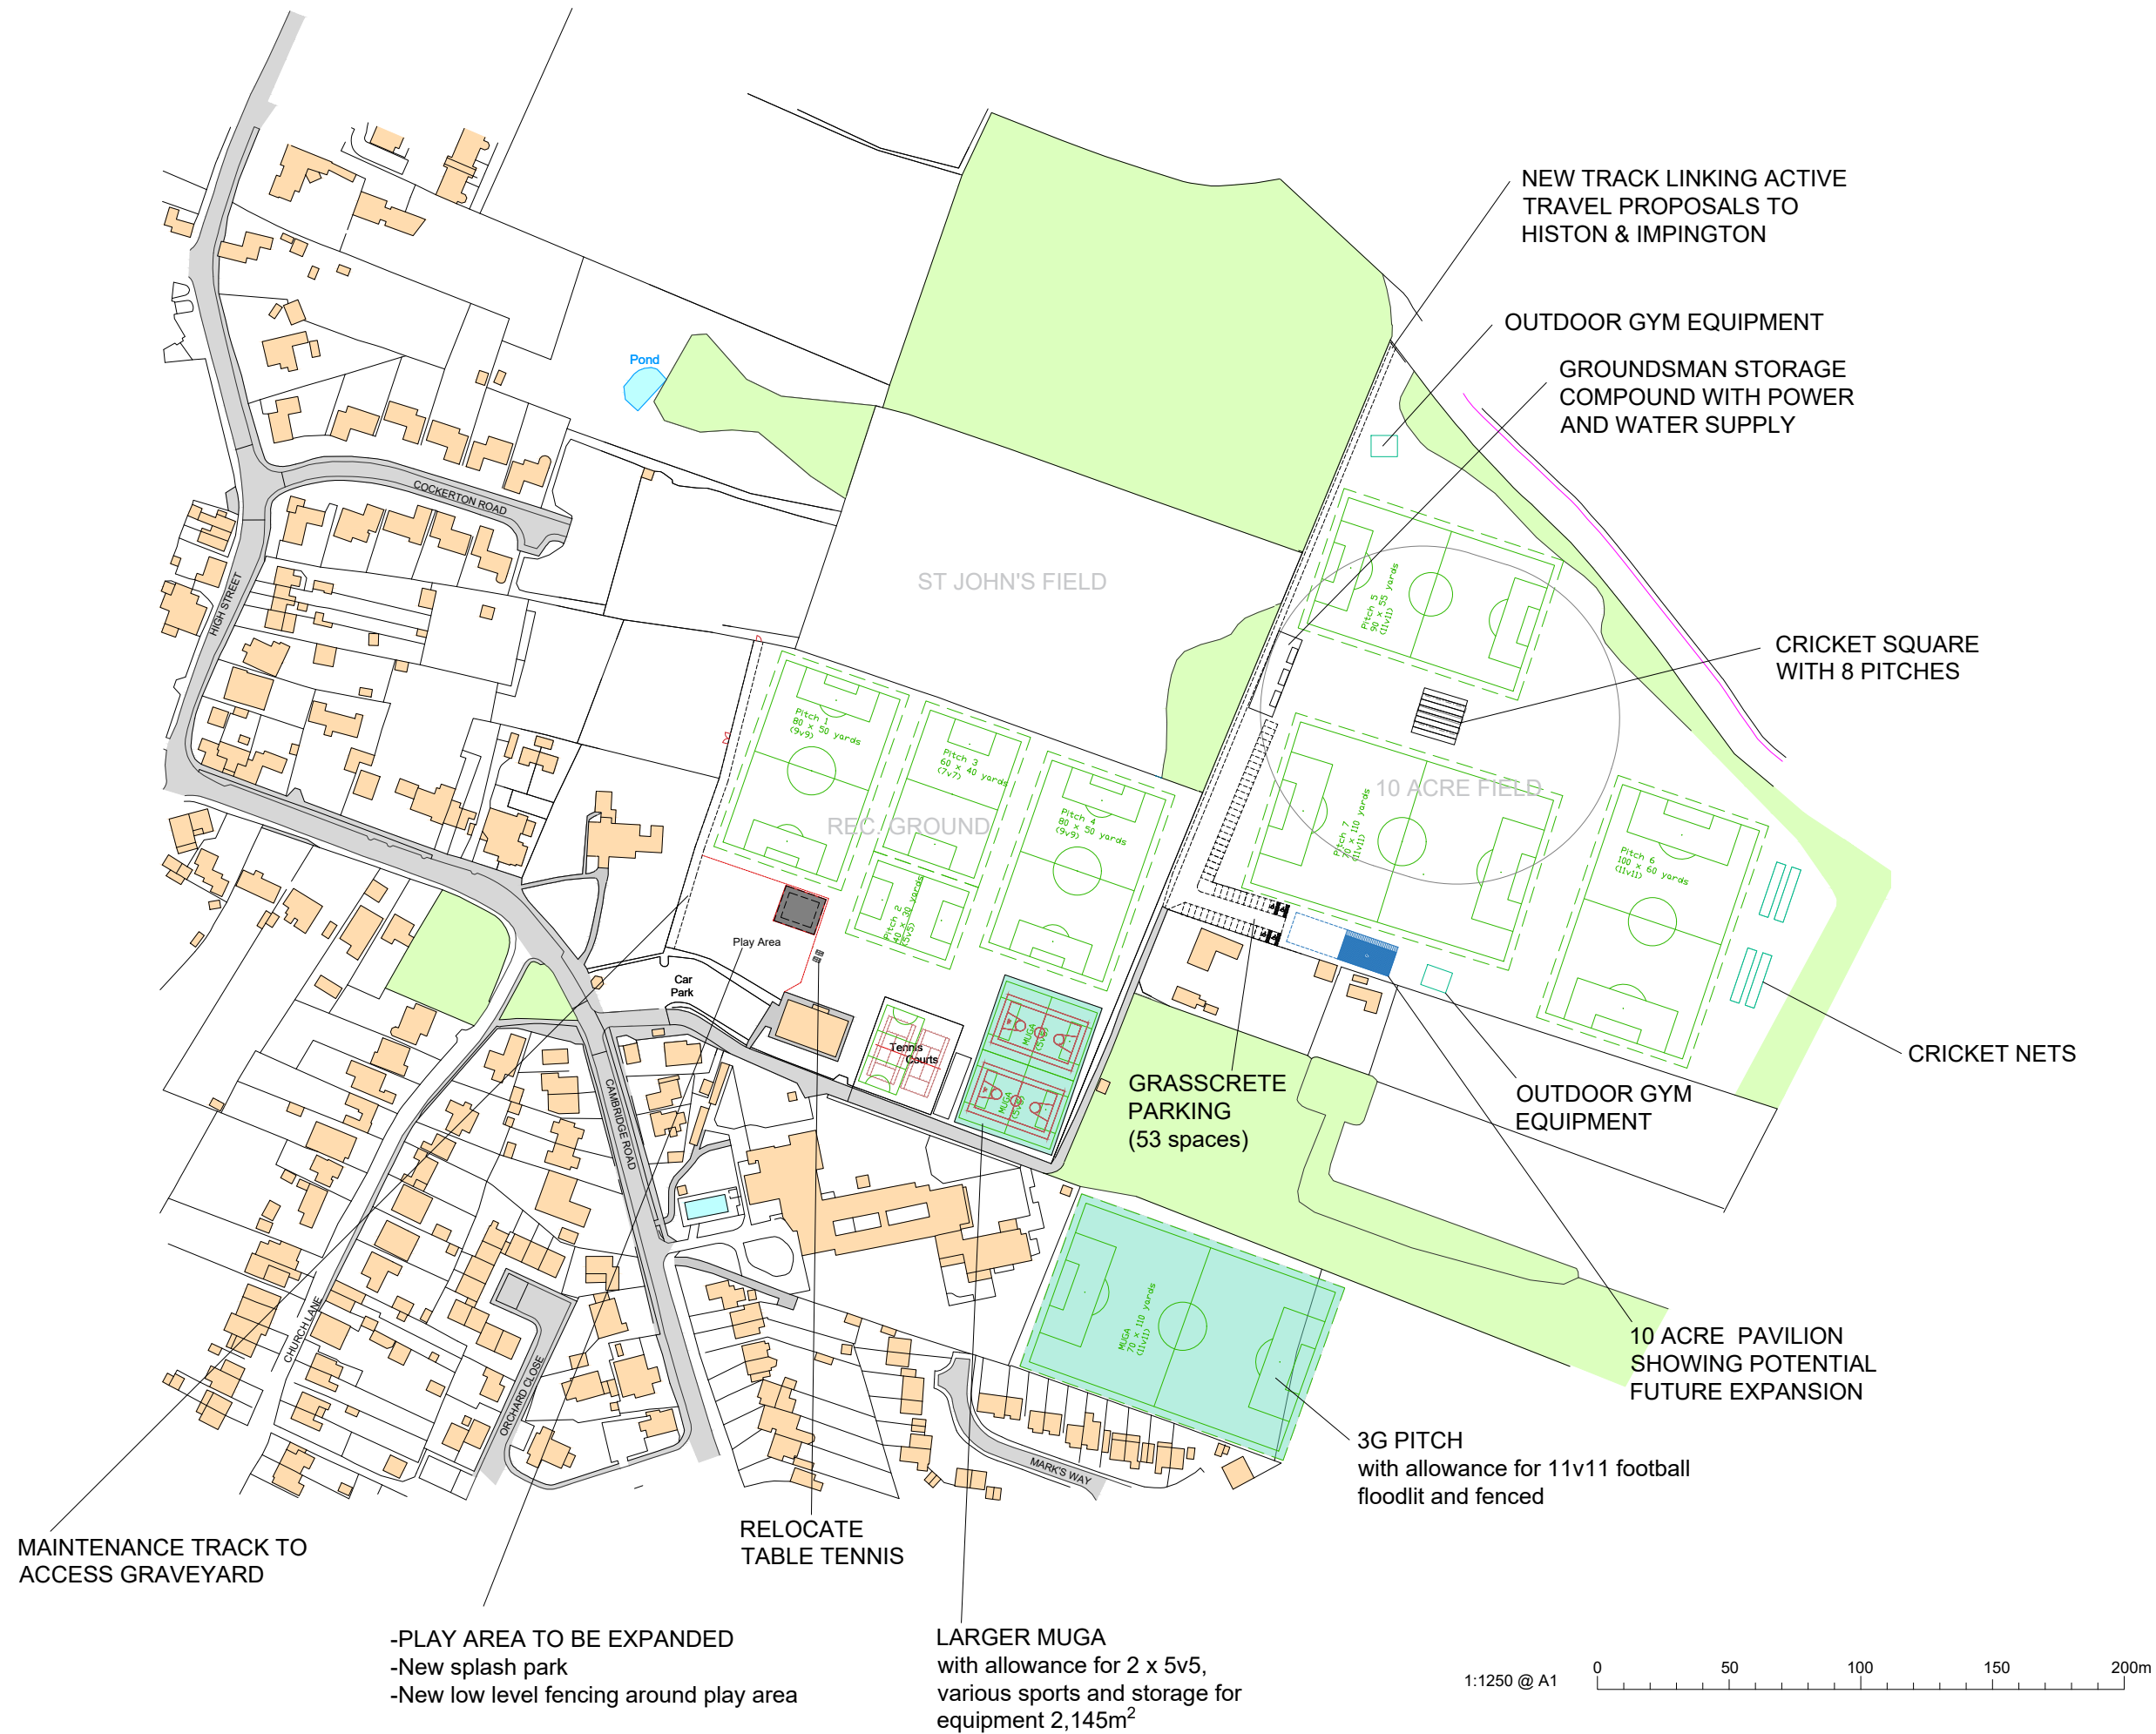

-PLAY AREA TO BE EXPANDED
 -New splash park
 -New low level fencing around play area

LARGER MUGA
 with allowance for 2 x 5v5,
 various sports and storage for
 equipment 2,145m²

1:1250 @ A1 0 50 100 150 200m

MASTER PLANNING at
 GIRTON
 CAMBRIDGESHIRE

GIRTON PARISH COUNCIL

RECREATION GROUND AND
 10 ACRE FIELD AS
 PROPOSED

RIBA Chartered Practice
 RICS
wilby & burnett
 Provident House, 123 Ashdon Road, Saffron Walden, Essex, CB10 2AJ
 T: 01799 513621 | info@wilbyburnett.co.uk | www.wilbyburnett.co.uk
 Wilby & Burnett LLP is a Limited Liability Partnership registered in England & Wales No: OC348370
 Regulated by RICS

MARCH 2024 GB

1:1250 LT

3610/F7 D